


PLANS
NOT
TO
SCALE

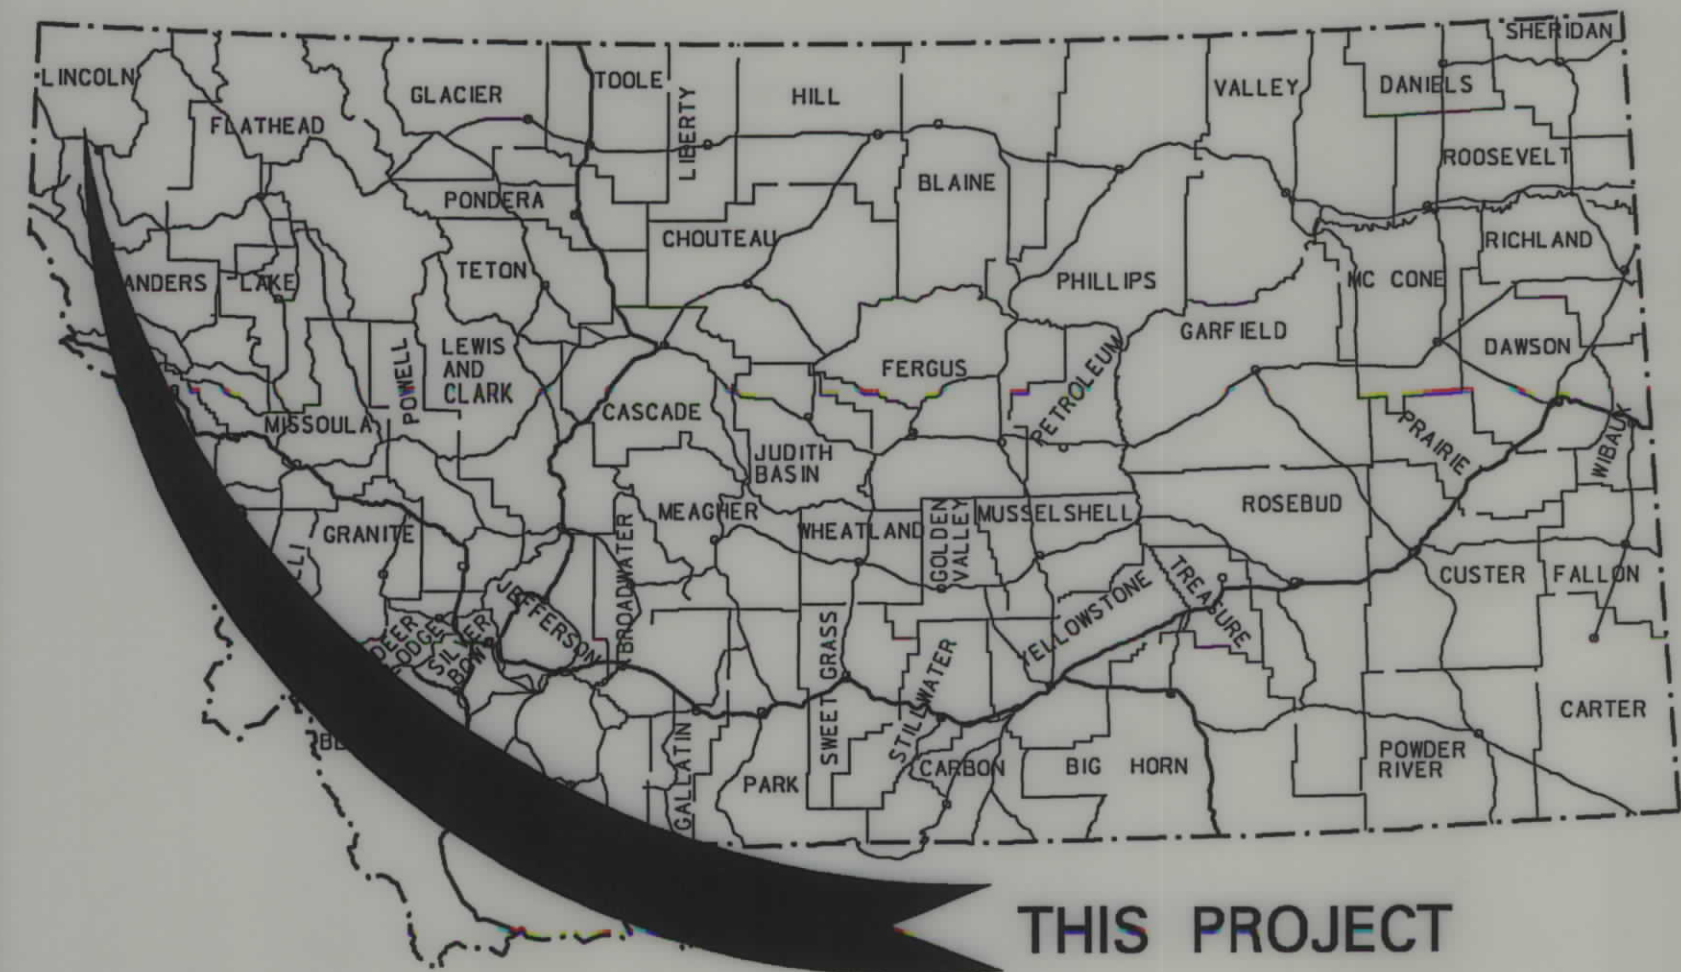


MONTANA DEPARTMENT OF TRANSPORTATION

STATE	RIGHT OF WAY ID.	SHEET NO.	TOTAL SHEETS
MONTANA	NH 1-1(66)22	1	2
PROJECT NUMBER 4489-066			
ROCK SCALING - WEST OF LIBBY			

RIGHT OF WAY PLAN OF FEDERAL AID PROJECT NH 1-1(66)22 ROCK SCALING - WEST OF LIBBY LINCOLN COUNTY

0.3 Kilometers

SEE SHEET NO. 2 FOR OWNERSHIP
NAMES, ADDRESSES, AREAS, ETC.

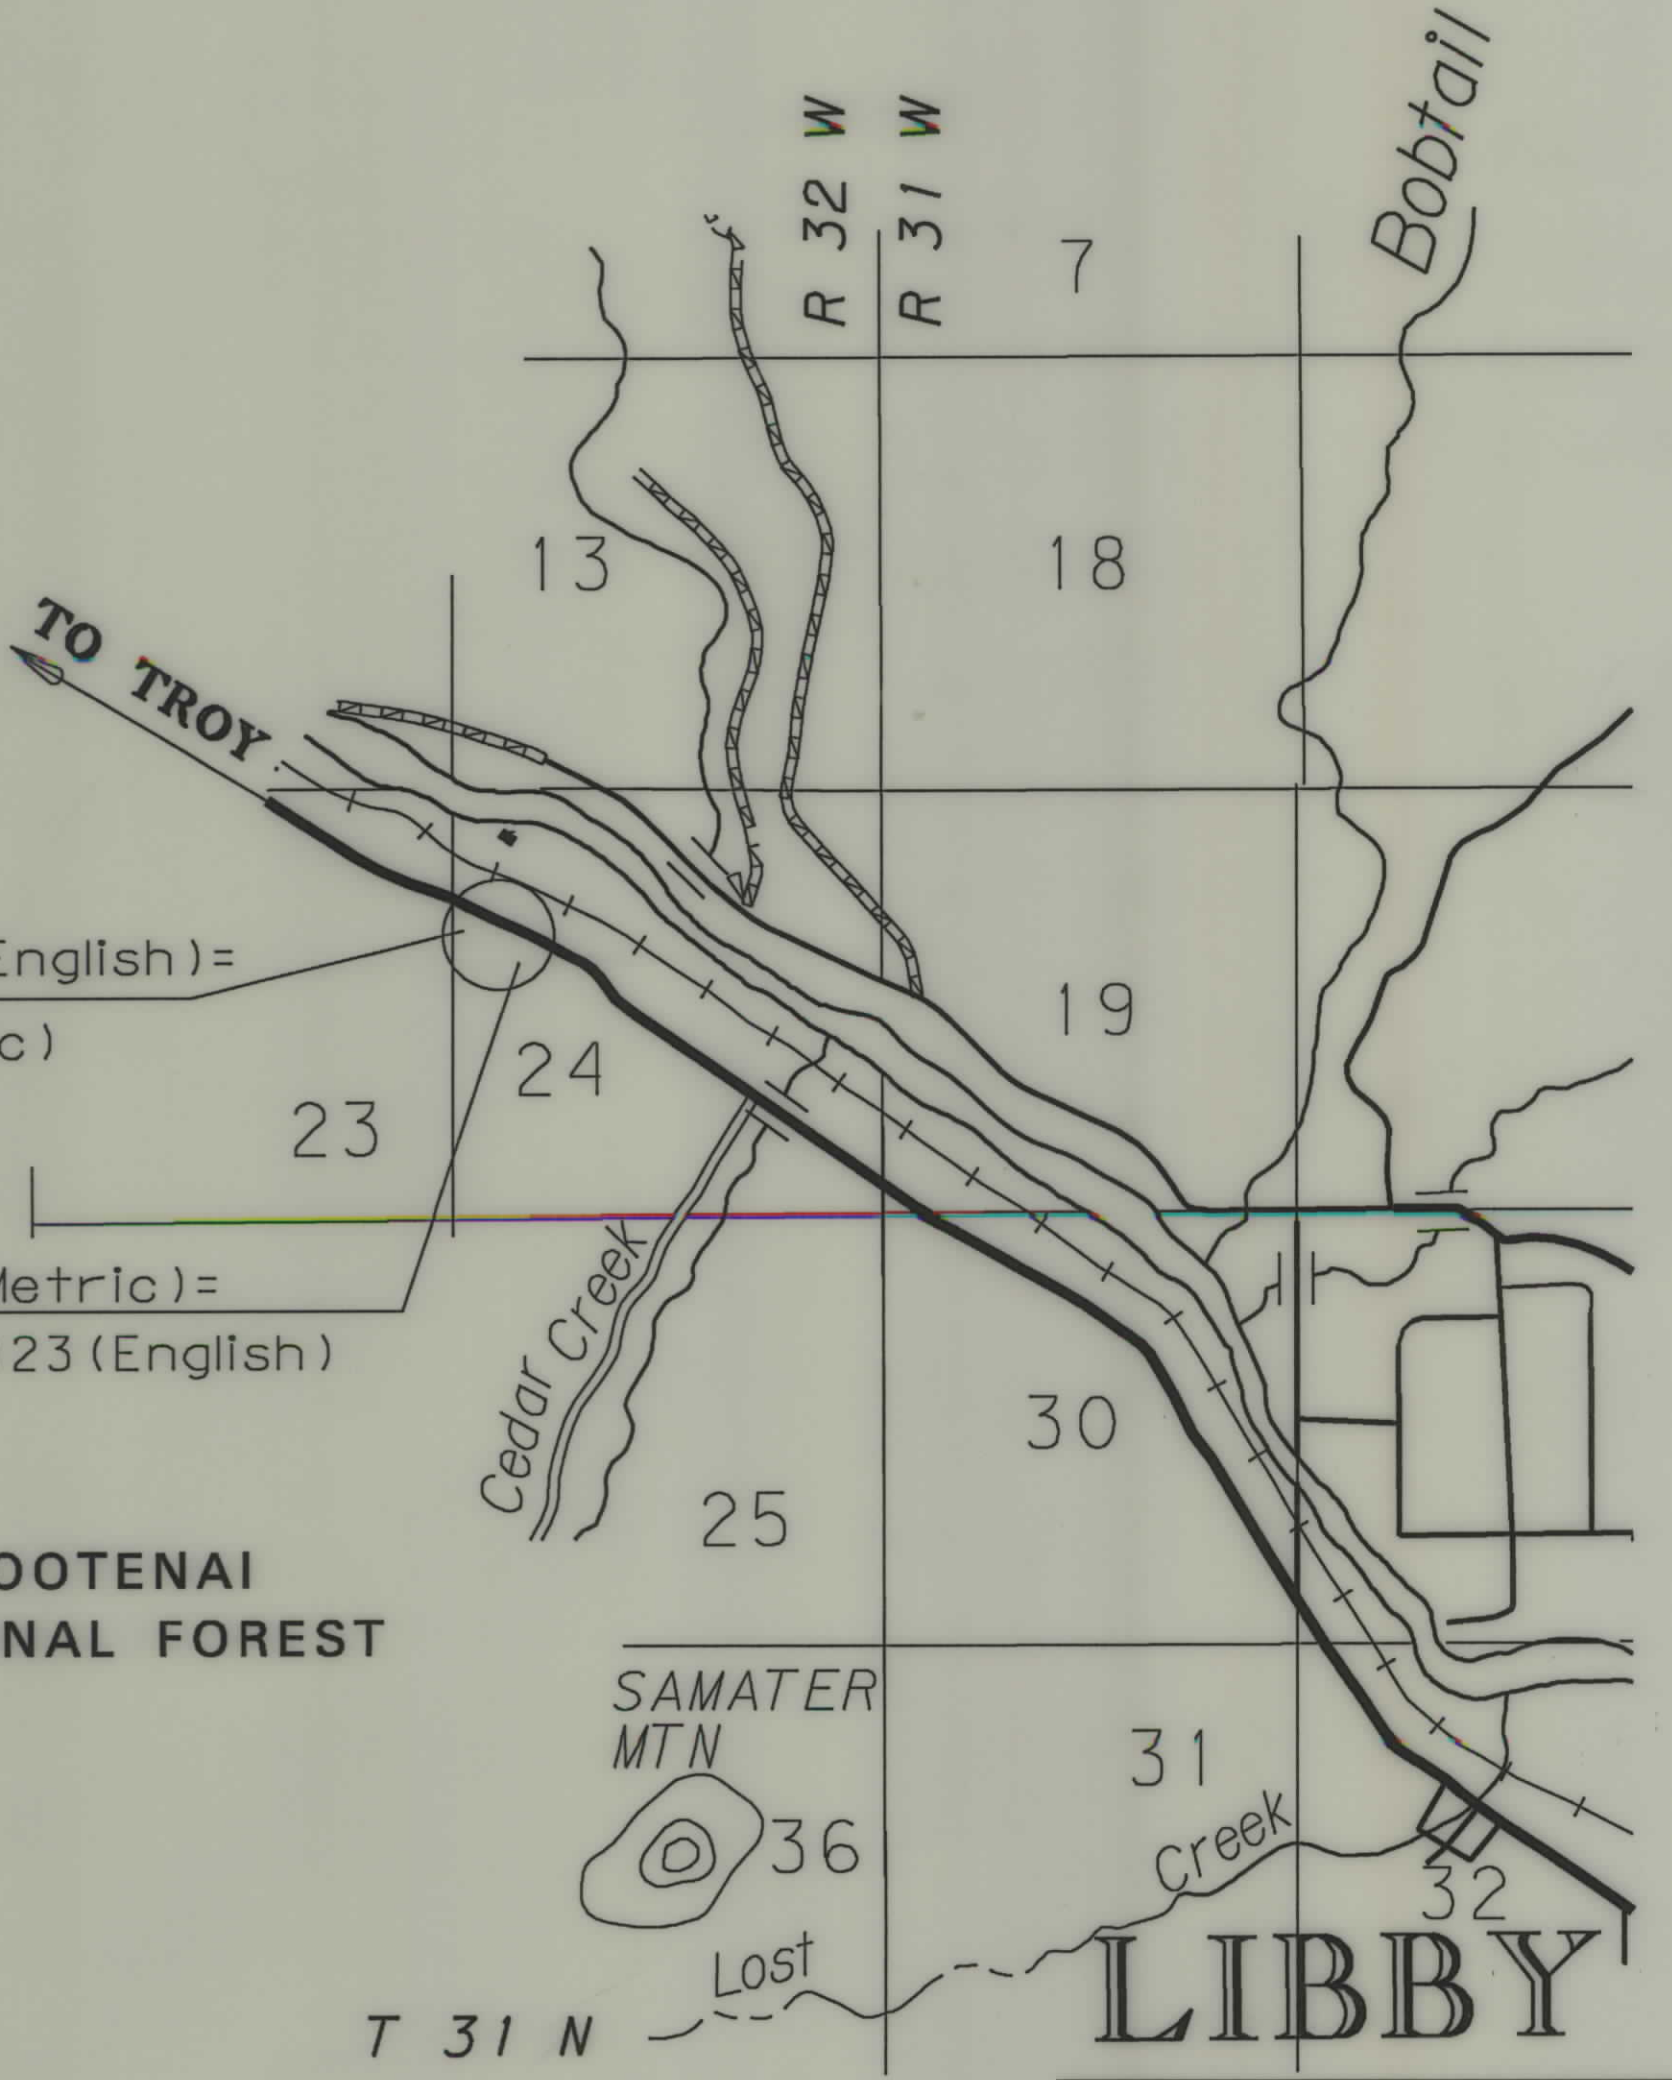

APPROVED RIGHT-OF-WAY PLAT

FOREST ENGINEER _____ DATE _____

REVISION DATES

FHWA APPROVAL

CONVENTIONAL SIGNS

PROPOSED RIGHT OF WAY LINE	---
EXISTING RIGHT OF WAY LINE	---
RAILROAD RIGHT OF WAY LINE	---
RIGHT OF WAY BASELINE	---
STK'D CENTERLINE	---
SECTION LINE	---
OWNERSHIP BOUNDARY	---
FULL ACCESS CONTROL	AG AG
LIMITED ACCESS CONTROL	///
EXISTING ACCESS CONTROL	///
PRESENT TRAVELED WAY (P.T.W.)	---
FENCE LINE	---
EXISTING GUARDRAIL	---
PROPOSED GUARDRAIL	---
GATE IN FENCE	---
CATTLE GUARD: EXIST. - PROPOSED	---
SECTION CORNER	FOUND UNFOUND
1/4 SECTION CORNER	---
CLOSING CORNER	---
MEANDER CORNER	---
CENTER OF SECTION	---
RIGHT OF WAY MONUMENT	---
PROPERTY CORNER PIN	---
POWER POLE IN PLACE	---
TELEPHONE POLE IN PLACE	---
TELEGRAPH POLE IN PLACE	---
LIGHT POLE	---
PROPOSED CULVERT	---
EXISTING CULVERT	---
OUTLET DITCH	---
INLET DITCH	---
EXISTING DITCH	---
CHANNEL CHANGES	---
DITCH BLOCK	---
RIPRAP	---
BRIDGES	---
RAILROADS	---
PARCEL NUMBERS	---
APPROACH: EXIST.- PROPOSED	---



STA 810+36.75 on RTF-BRF 1-1(32)23 (English)=
STA 247+00.00± BEG NH 1-1(66)22 (Metric)

STA 250+00.00± END NH 1-1(66)22 (Metric)=
STA 820+21.00 on RTF-BRF 1-1(32)23 (English)

ASSOCIATED PROJECT
ID.

NH 1-1(66)22 P.E.

RELATED PROJECTS

RTF-BRF 1-1(32)23


FHWA/MDT APPROVAL 10-27-04

MAP REVISED 1-10-05 1-11-05

NOTES: 1. ALL MEASUREMENTS ARE METRIC EXCEPT AS NOTED

OWNERSHIP																					
PARCEL	NAME	ADDRESS	TOTAL	AREA	GROSS	R/W	AREA	EX. EASE. AREA		NET		AREA	REMAINDER				CONST. PMT. AREA		EASE. AREA		SHEET NO.
			METRIC	ENGLISH	METRIC	ENGLISH	METRIC	ENGLISH	METRIC	ENGLISH	LEFT		RIGHT		METRIC	ENGLISH	METRIC	ENGLISH			
											METRIC	ENGLISH	METRIC	ENGLISH							
I	NFSL																		0.259 ha	0.64 ac	2

STATE	RIGHT OF WAY ID.	SHEET NO.	TOTAL SHEETS
MONTANA	NH 1-1(66)22	2	2
PROJECT NUMBER 4489-066			
ROCK SCALING - WEST OF LIBBY			

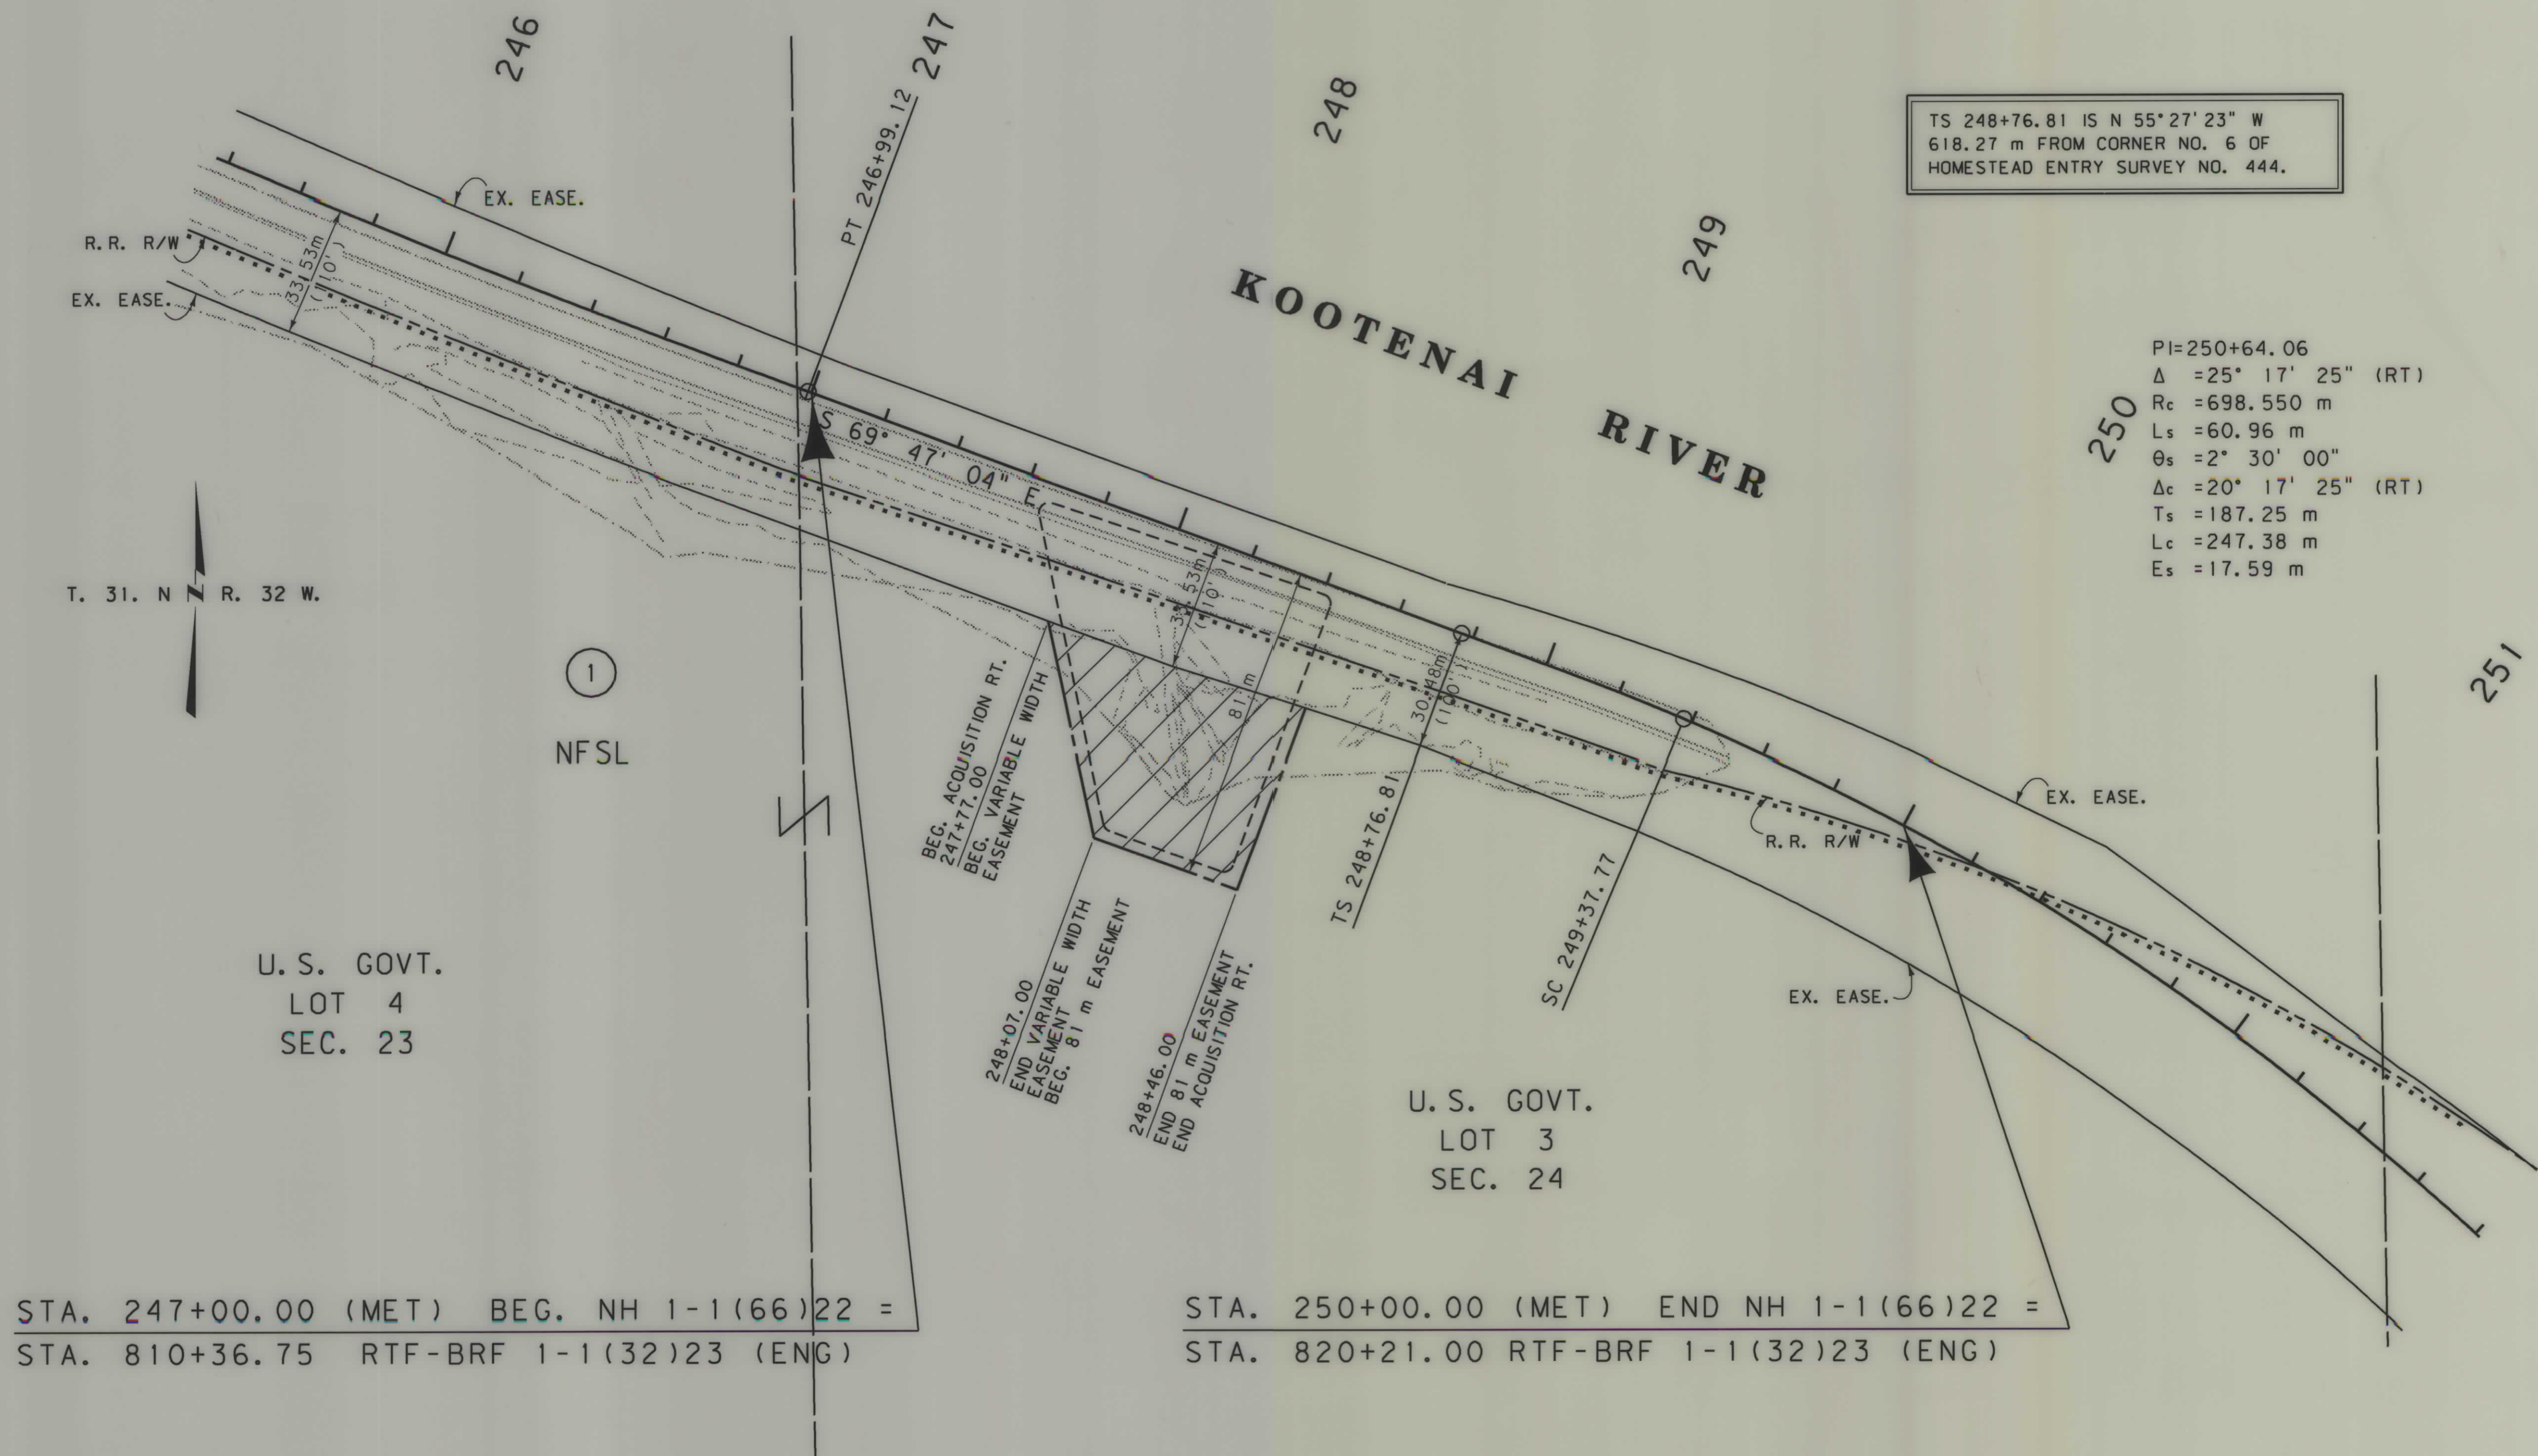

TS 248+76.81 IS N 55°27'23" W
618.27 m FROM CORNER NO. 6 OF
HOMESTEAD ENTRY SURVEY NO. 444.

PI=250+64.06
Δ =25° 17' 25" (RT)
Rc =698.550 m
Ls =60.96 m
θs =2° 30' 00"
Δc =20° 17' 25" (RT)
Ts =187.25 m
Lc =247.38 m
Es =17.59 m

- NOTES: 1. ALL MEASUREMENTS ARE METRIC EXCEPT AS NOTED
2. THE PROPOSED R/W LINE WHERE A SPIRAL CURVE TRANSITION IS USED IS A CHORD RATHER THAN A CONCENTRIC CURVE.
3. THE ENGLISH AREAS ARE FOR INFORMATIONAL PURPOSES ONLY.
4. ALL STATIONS AND OFFSETS FOR R/W BREAKS ARE IN REFERENCE TO THE R/W BASELINE.

BACKSLOPE LIMITS INCLUDE ROUNDING	
CONSTRUCTION LIMITS: CUT SECTION TOE OF FILL	
FHWA/DOT APPROVAL 10-27-04	
MAP REVISED 1-10-05 1-26-05 5-03-07	

MONTANA
DEPARTMENT OF TRANSPORTATION

RIGHT OF WAY PLAN
LINCOLN COUNTY
SCALE 1:1000

0 50M 100M